




Pierce County District Courts Remodel

930 Tacoma Ave South, Tacoma, WA 98402




KMB architects
906 Columbia Street SW, Suite 400



May, 2019
Color Board

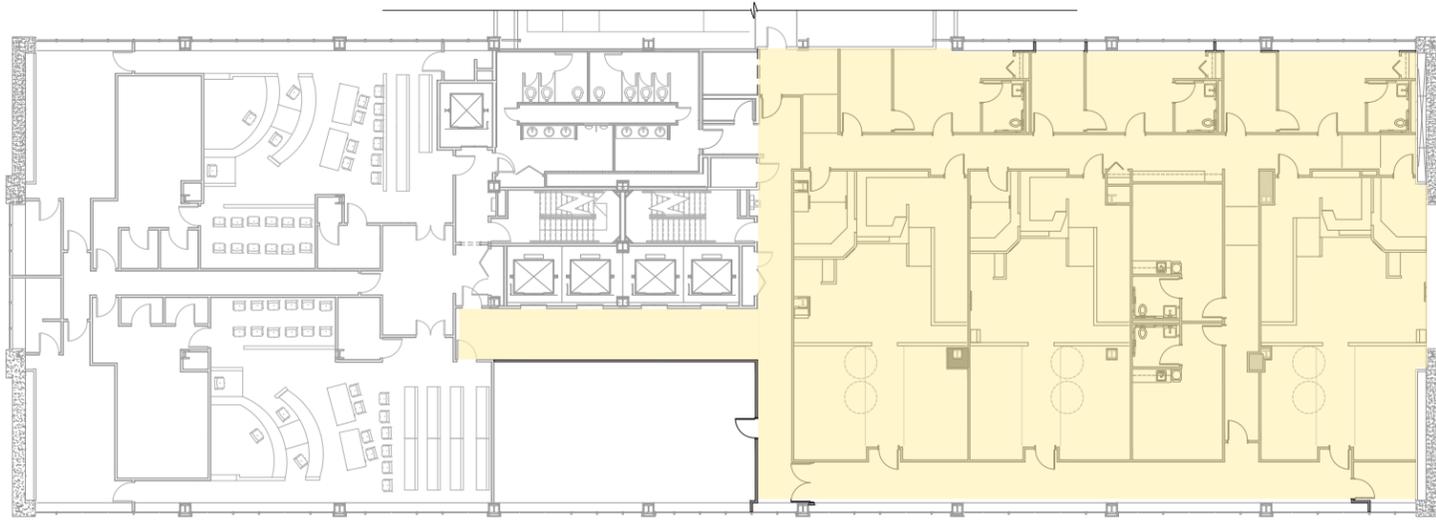

CCB 5TH FLOOR PLAN
SCALE: 1/8" = 1'-0"

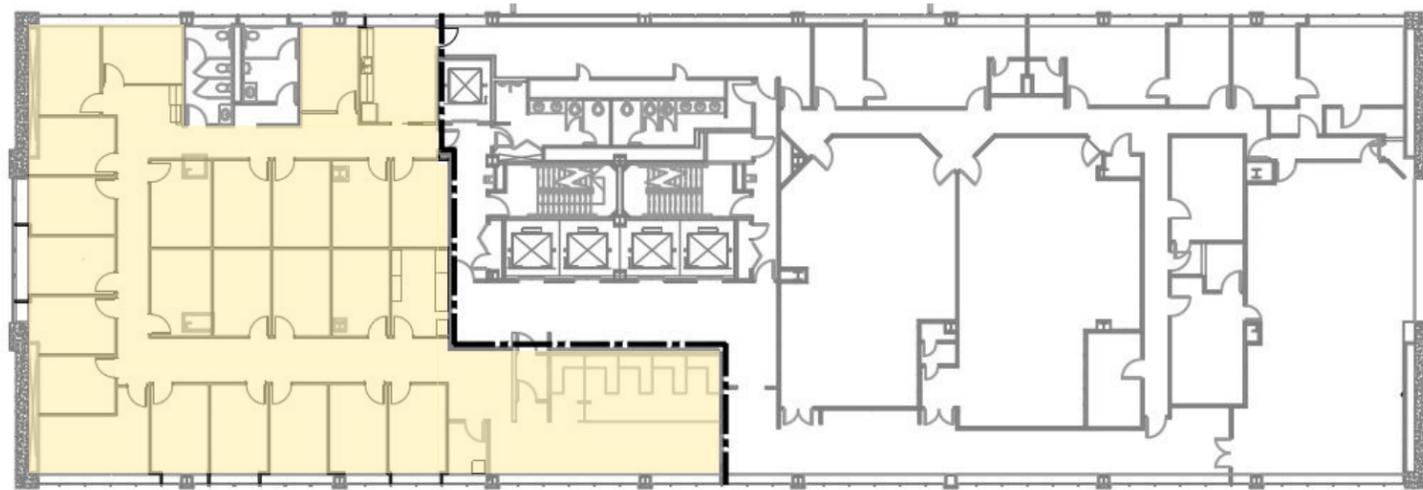


SIXTH FLOOR PLAN
SCALE: 1/16" = 1'-0"

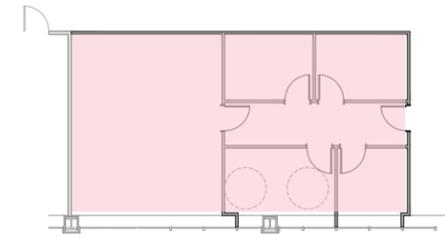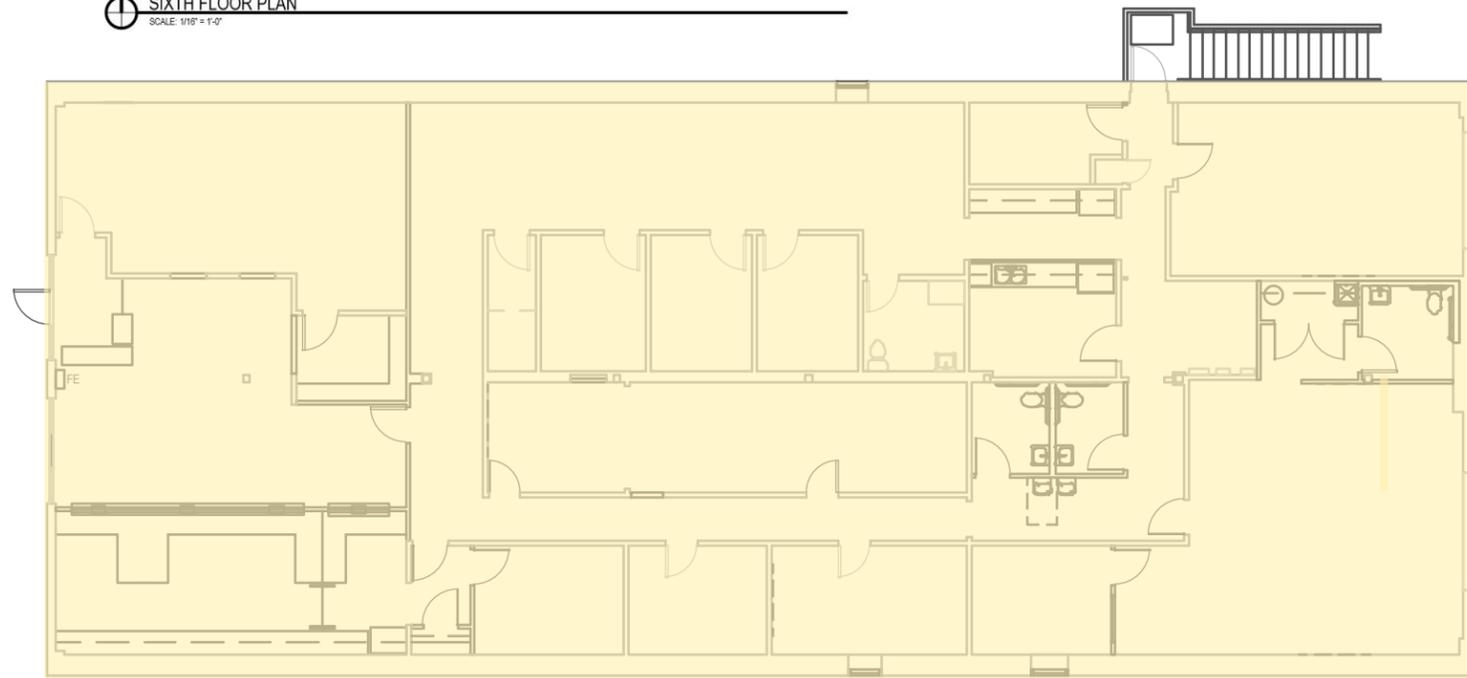

Alternate bid
Renovation

2 ALTERNATE 1 PLAN
SCALE: 1/8" = 1'-0"

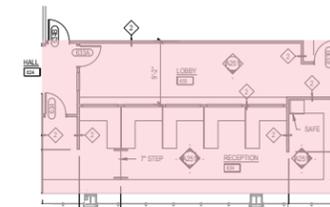

2 ALTERNATE 1 PLAN
SCALE: 1/8" = 1'-0"

Paint Sherwin-Williams

SW 7035 Aesthetic White
(to match existing)

Door/Window Trim


SW 1015 Skyline
(accent wall option)

SW 7624 Slate Tile
(accent wall option)

SW 7655 Stamped Concrete
(accent wall option)


SW 9117 Urban Jungle
(accent wall option)

SW 9171 Felted Wool
(accent wall option)

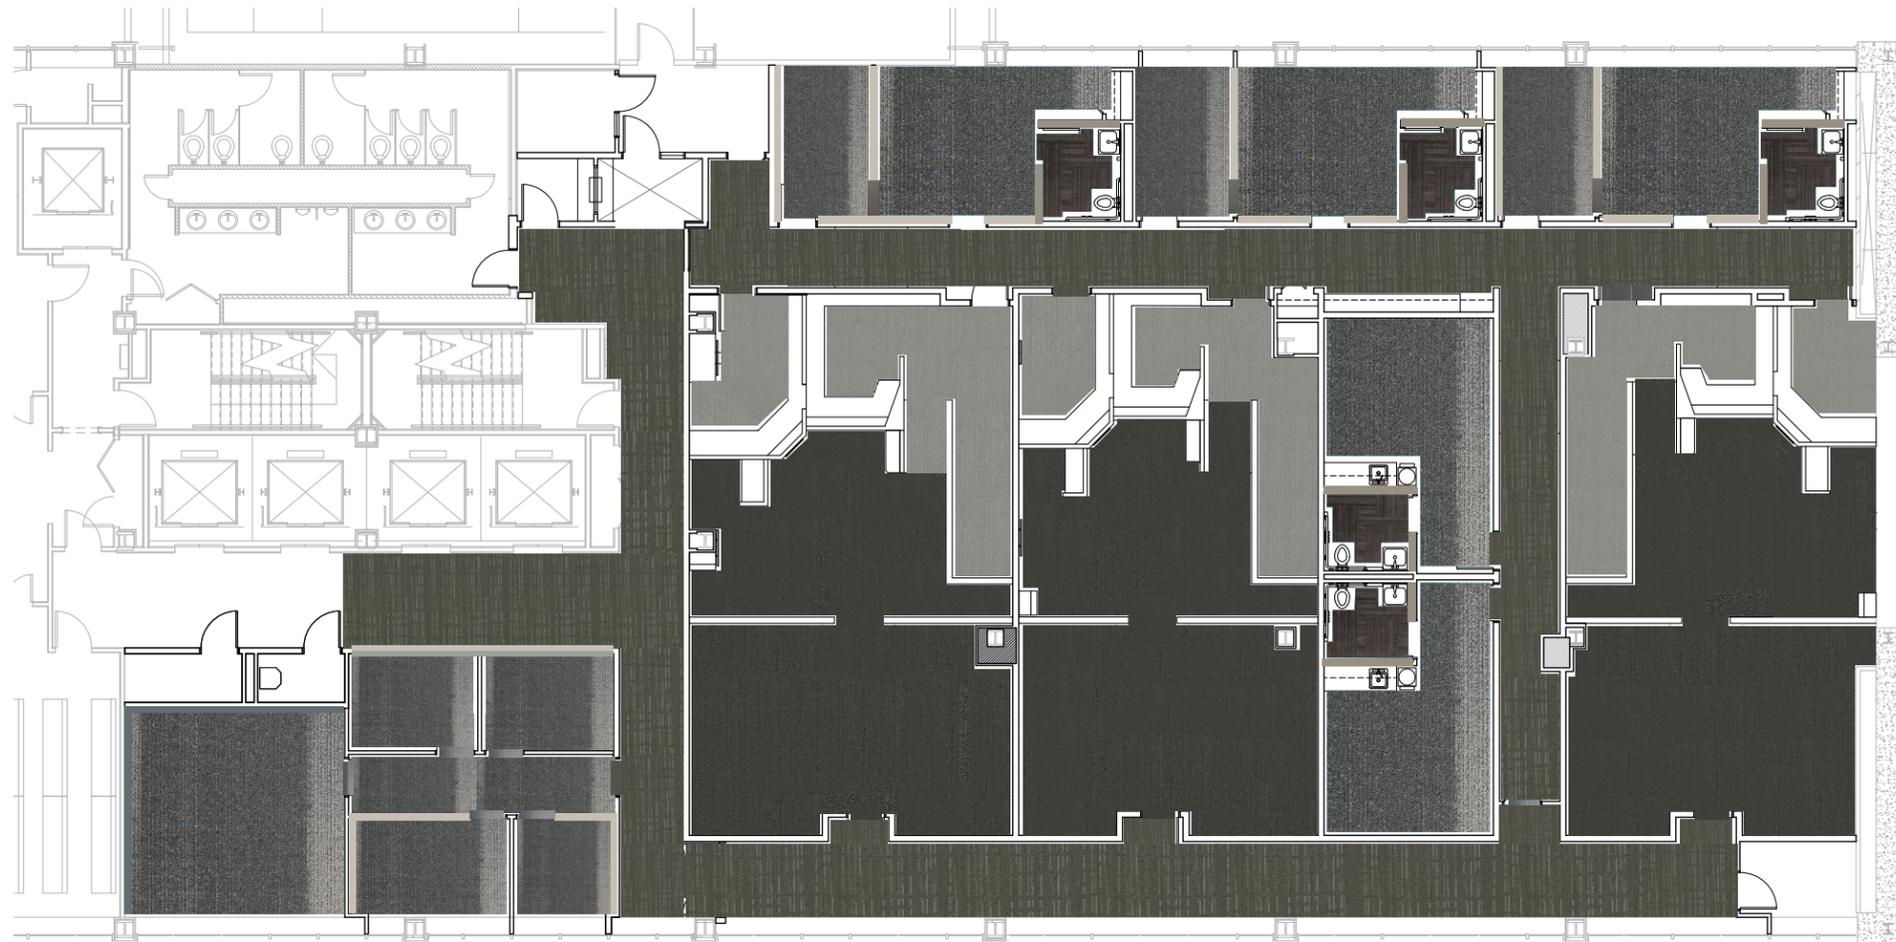

Pierce County District Court, Fifth Floor

Ceiling Armstrong

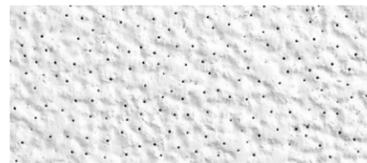

(to match existing)

Acoustics Guilford



Hatchet, 2977
Armament 031

Wood Trim (to match existing)



Veneer



(to match existing)

Tile Marazzi (Toilet)



Lounge 14 Sidecar



Lounge 14 Martini 12x24

Wall base Roppe



100 Black


Laminate Formica



Pencil Wood # 7747



Smokey Brown Pear 5488

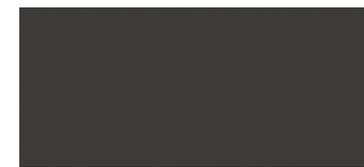

Graphite 837-58 (Jury room verticals)




Neutral Weft 5875
(Jury room counter tops)

Carpet Mannington




Collection: Entwined
Style: Husk
Color: Acorn # 84334

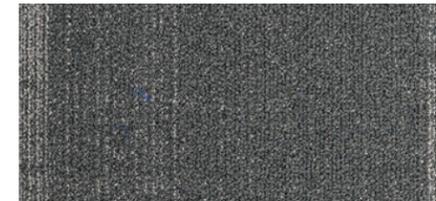


Collection: Divergent:
Style: Ebb
Color: Delta # 14843

Carpet Mannington

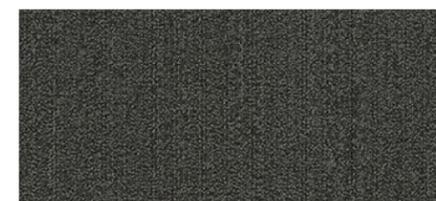

Collection: Variations4
Style: Variations 4
Color: Linked # 14199

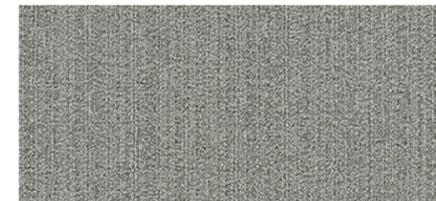

Collection: Variations4
Style: Variations 4
Color: Wired # 12202

Paint Sherwin-Williams

SW 7035 Aesthetic White
(to match existing)

Door/Window Trim


SW 1015 Skyline
(accent wall option)

SW 7624 Slate Tile
(accent wall option)

SW 7655 Stamped Concrete
(accent wall option)

SW 9117 Urban Jungle
(accent wall option)


SW 9171 Felted Wool
(accent wall option)

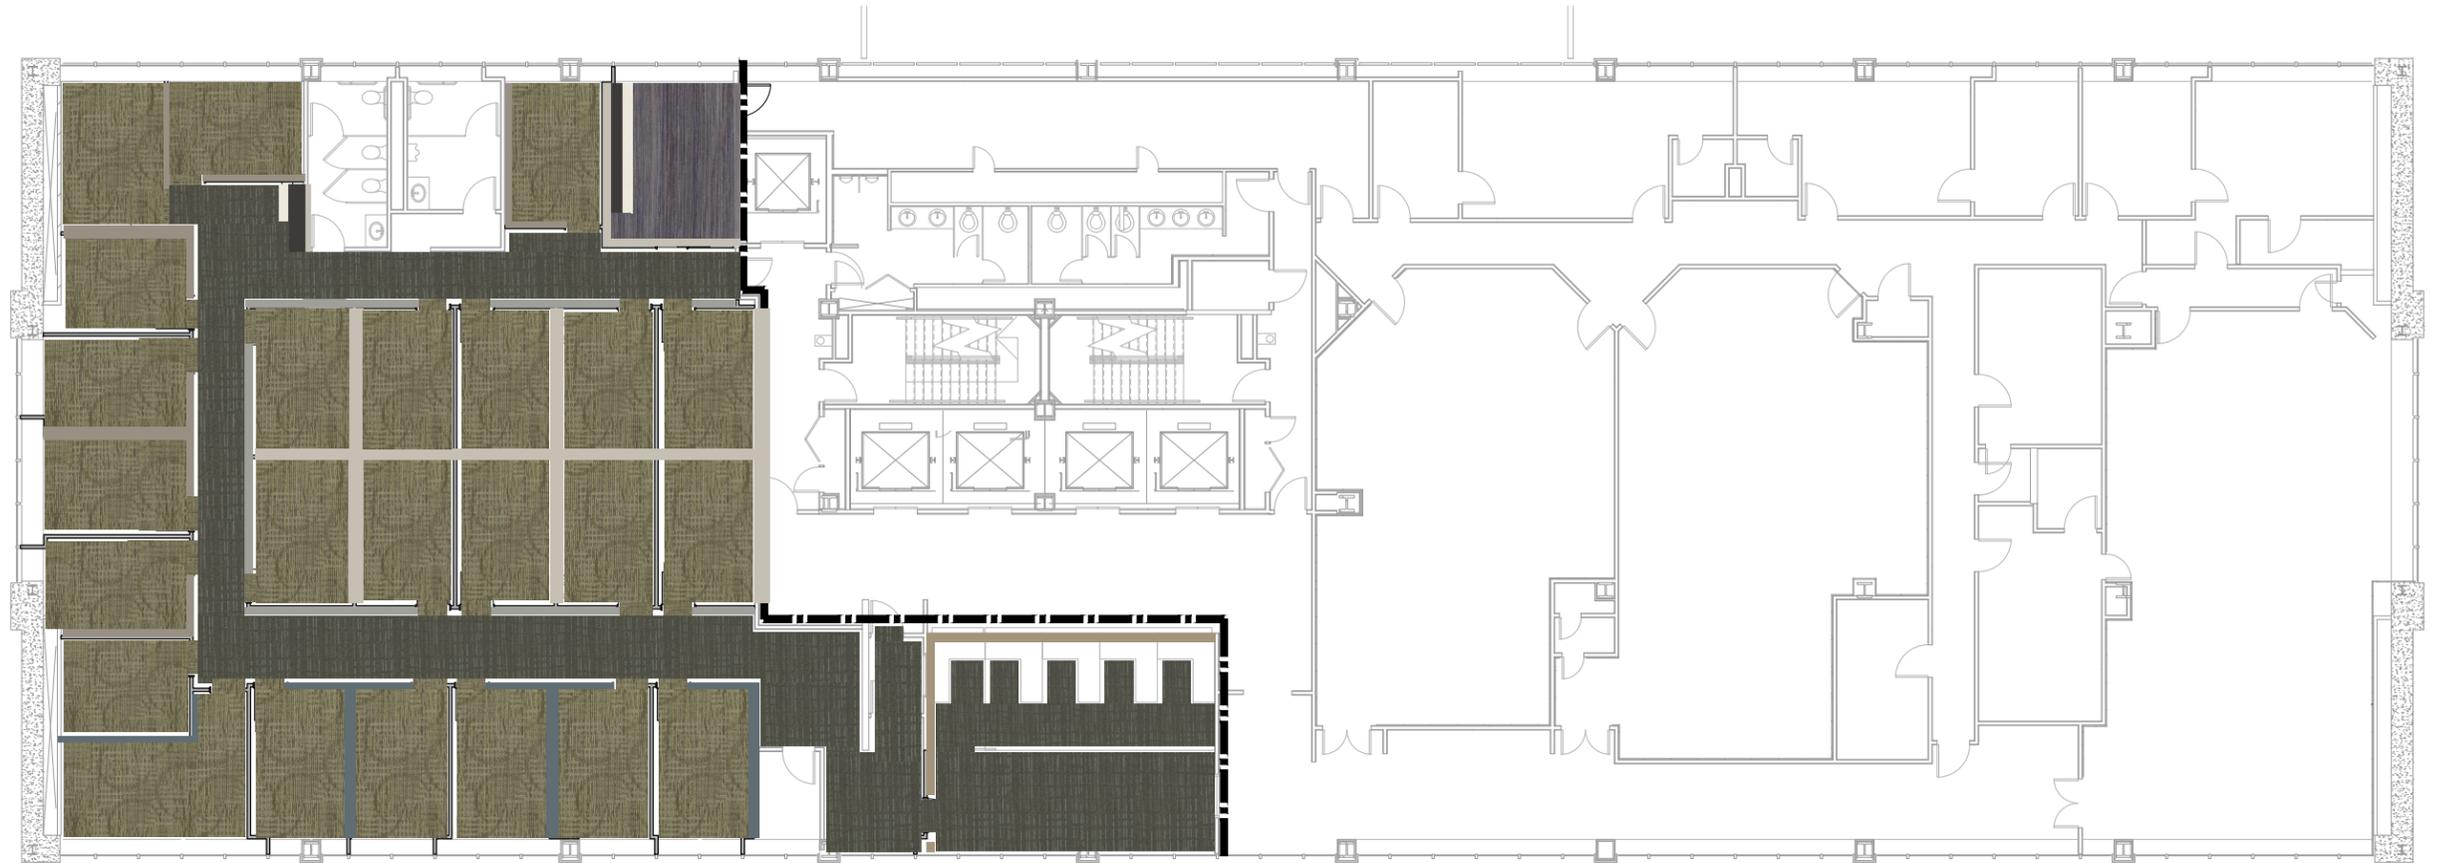


Project North

Pierce County District Court, Sixth Floor

Laminate Formica

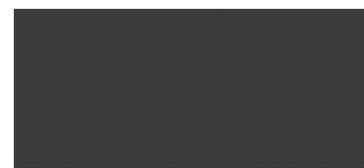


Graphite 837-58(verticals)

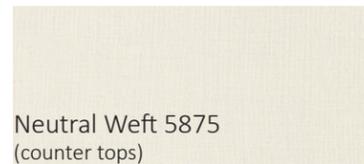

Neutral Weft 5875
(counter tops)


Ceiling Armstrong

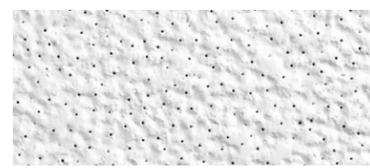

Veneer (to match existing)



Vinyl Mannington

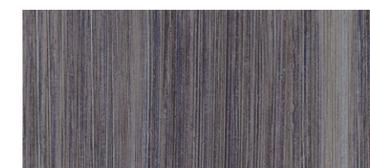

Spacia, Mannington SS5A6140

Wall base Roppe



100 Black

Carpet (existing)



Collection: Miiamo II
Style: Kami II
Color: Adventure # 42102



Collection: Entwined
Style: Husk
Color: Acorn # 84334



SW 7035 Aesthetic White
(to match existing)




Door/Window Trim
SW 1015 Skyline
(accent wall option)



SW 7624 Slate Tile
(accent wall option)




SW 7655 Stamped Concrete
(accent wall option)

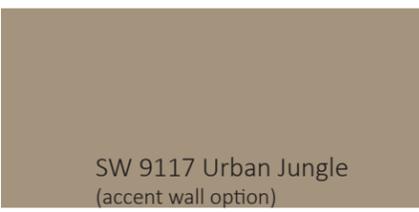

SW 9117 Urban Jungle
(accent wall option)




SW 9171 Felted Wool
(accent wall option)

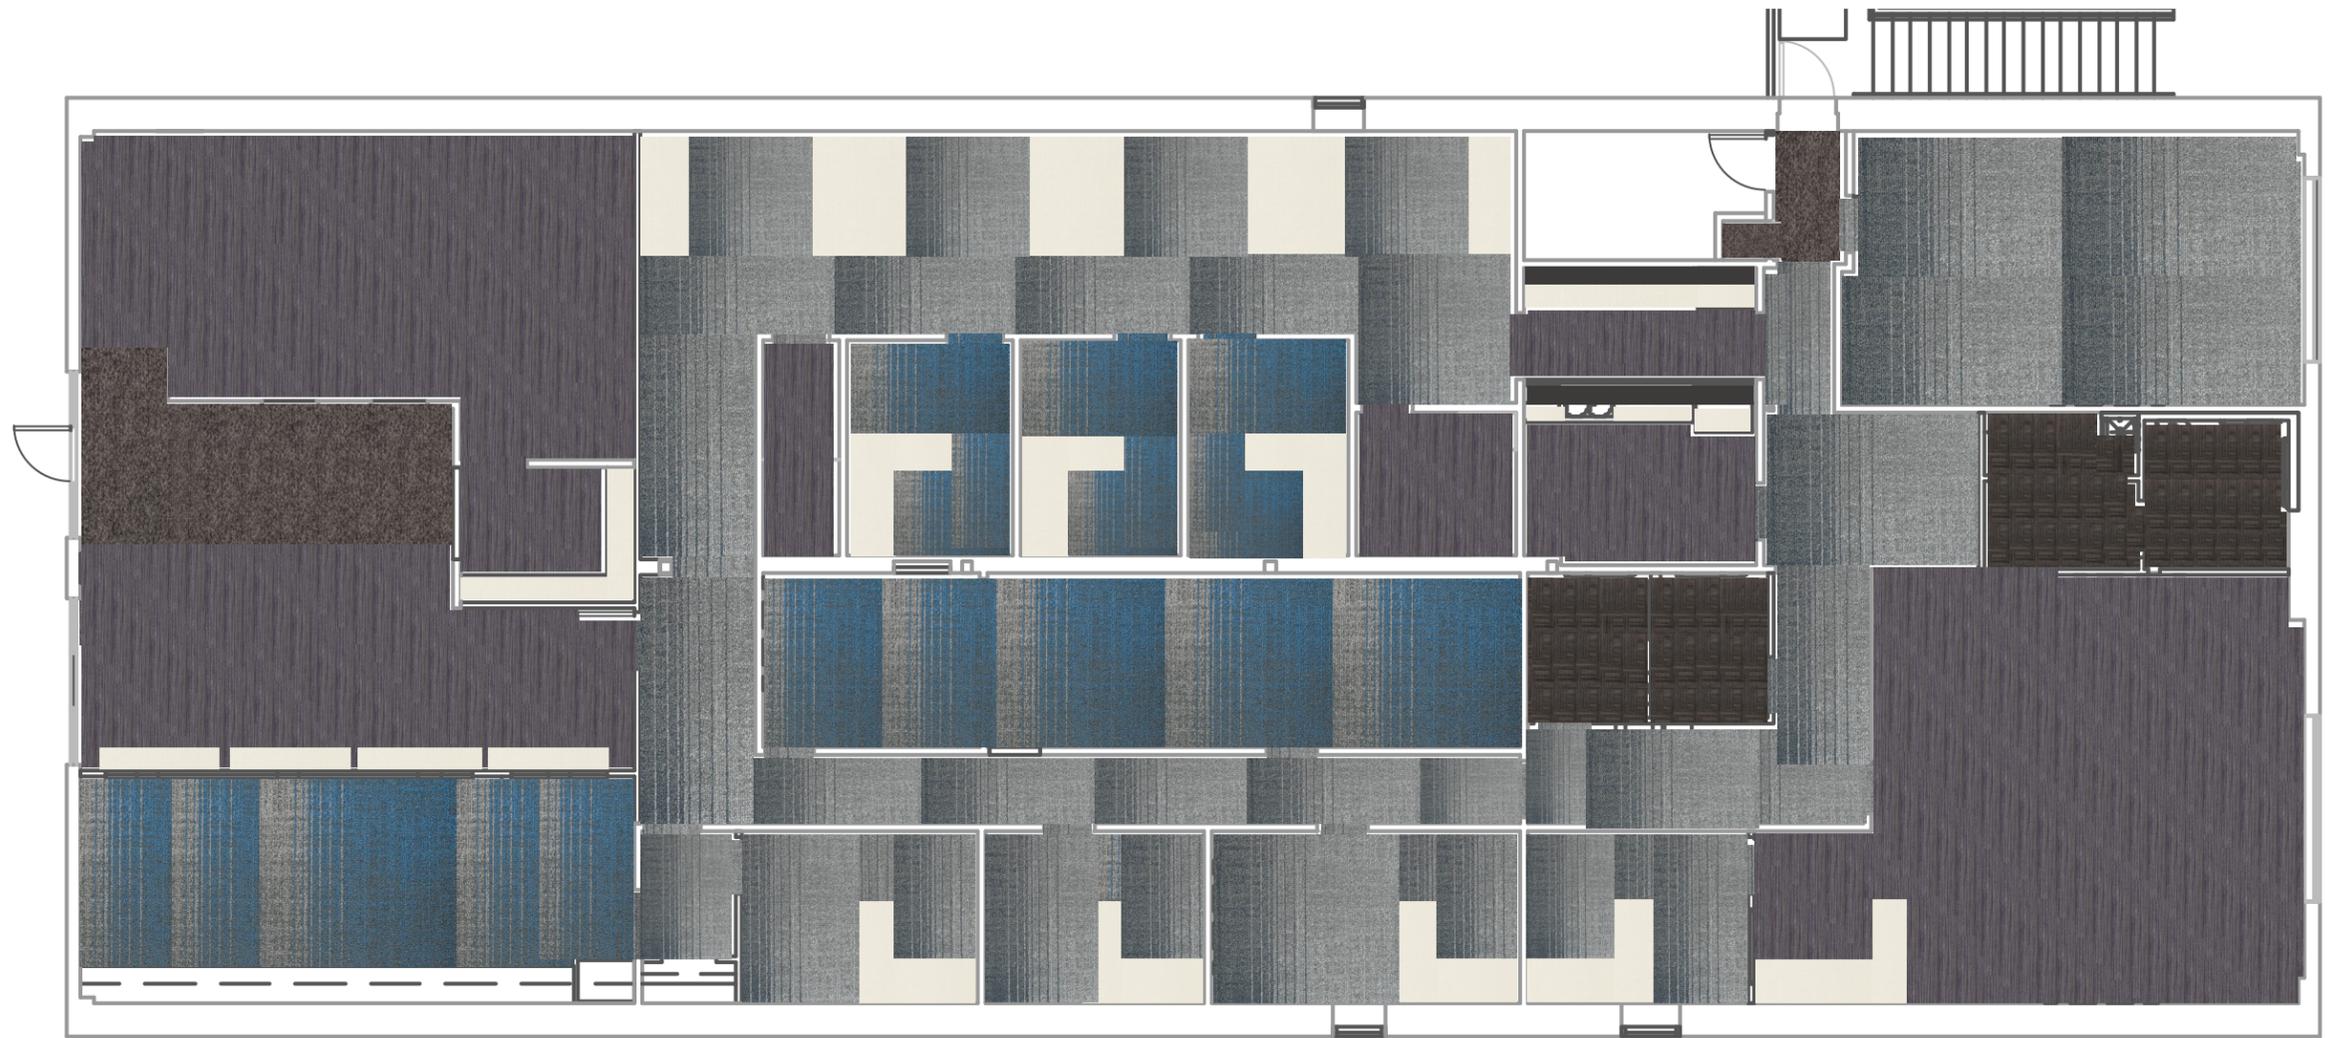

Project North
 **Pierce County District Court, 925**

Ceiling Armstrong

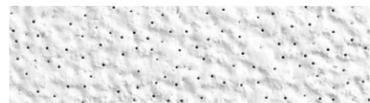

Vinyl Wallcovering



Maharam, (Classrooms)
Spate 399950, 007 Jubilee
Spate 399950, 011 Whirl



Koroseal (Agency Office)
Okie, Celery K41987
Okie, Simplicity K419-01

Vinyl Mannington



Spacia, Mannington SS5A6140

Wall base Roppe



100 Black

Veneer (to match existing)



Walk-Off Mannington



Collection: Frixion
Style: Force
Color: Kinetic # 11360

Laminate Formica




Graphite 837-58 (verticals)
Neutral Weft 5875 (counter tops)

FRP USFRP



P151C-49, color light gray

Carpet Mannington

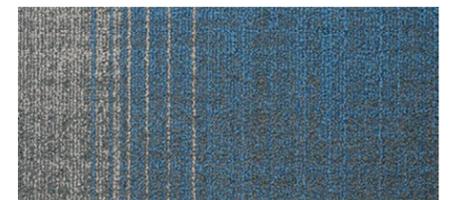

Collection: Divergent:
Style: Current
Color: Delta # 14843



Collection: Divergent:
Style: Current
Color: Fern # 32836